


OPTION 1

1/4" = 1'-0"



NORTH

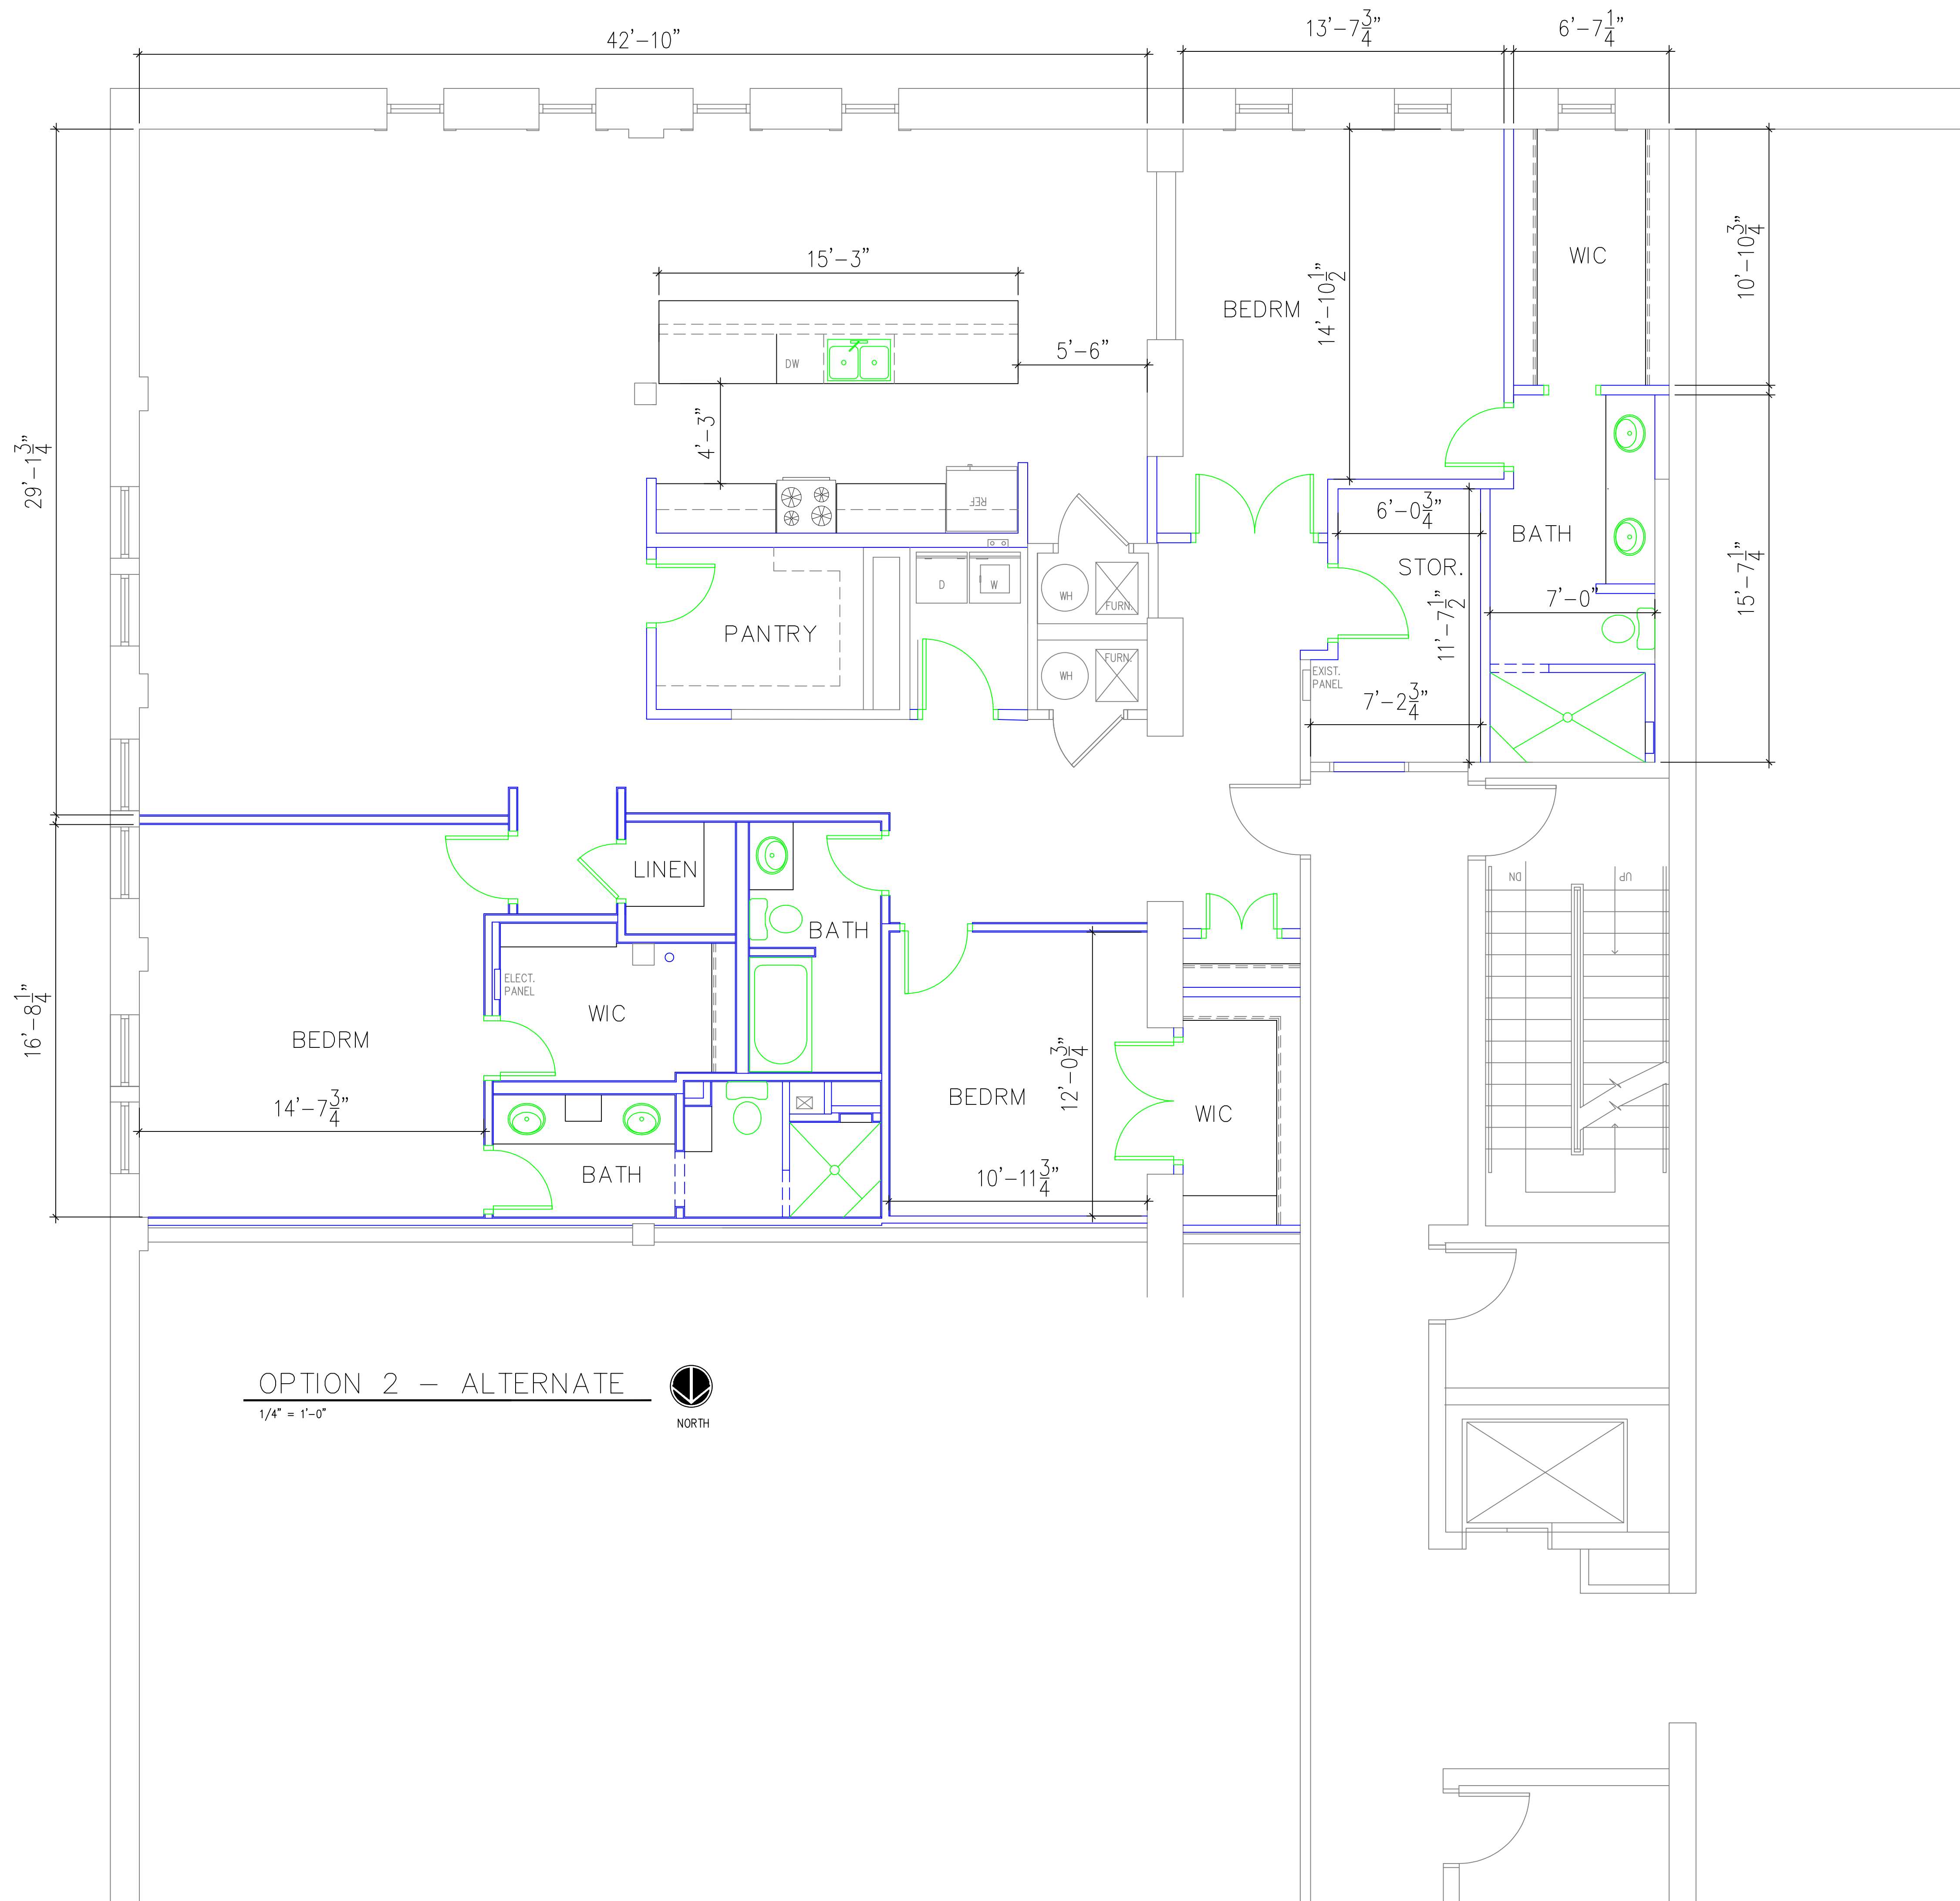

OPTION 2 - ALTERNATE



1/4" = 1'-0"

NORTH